



SITE VIEW 01



SITE VIEW 02




SITE VIEW 03



SITE VIEW 04



SITE AERIAL VIEW

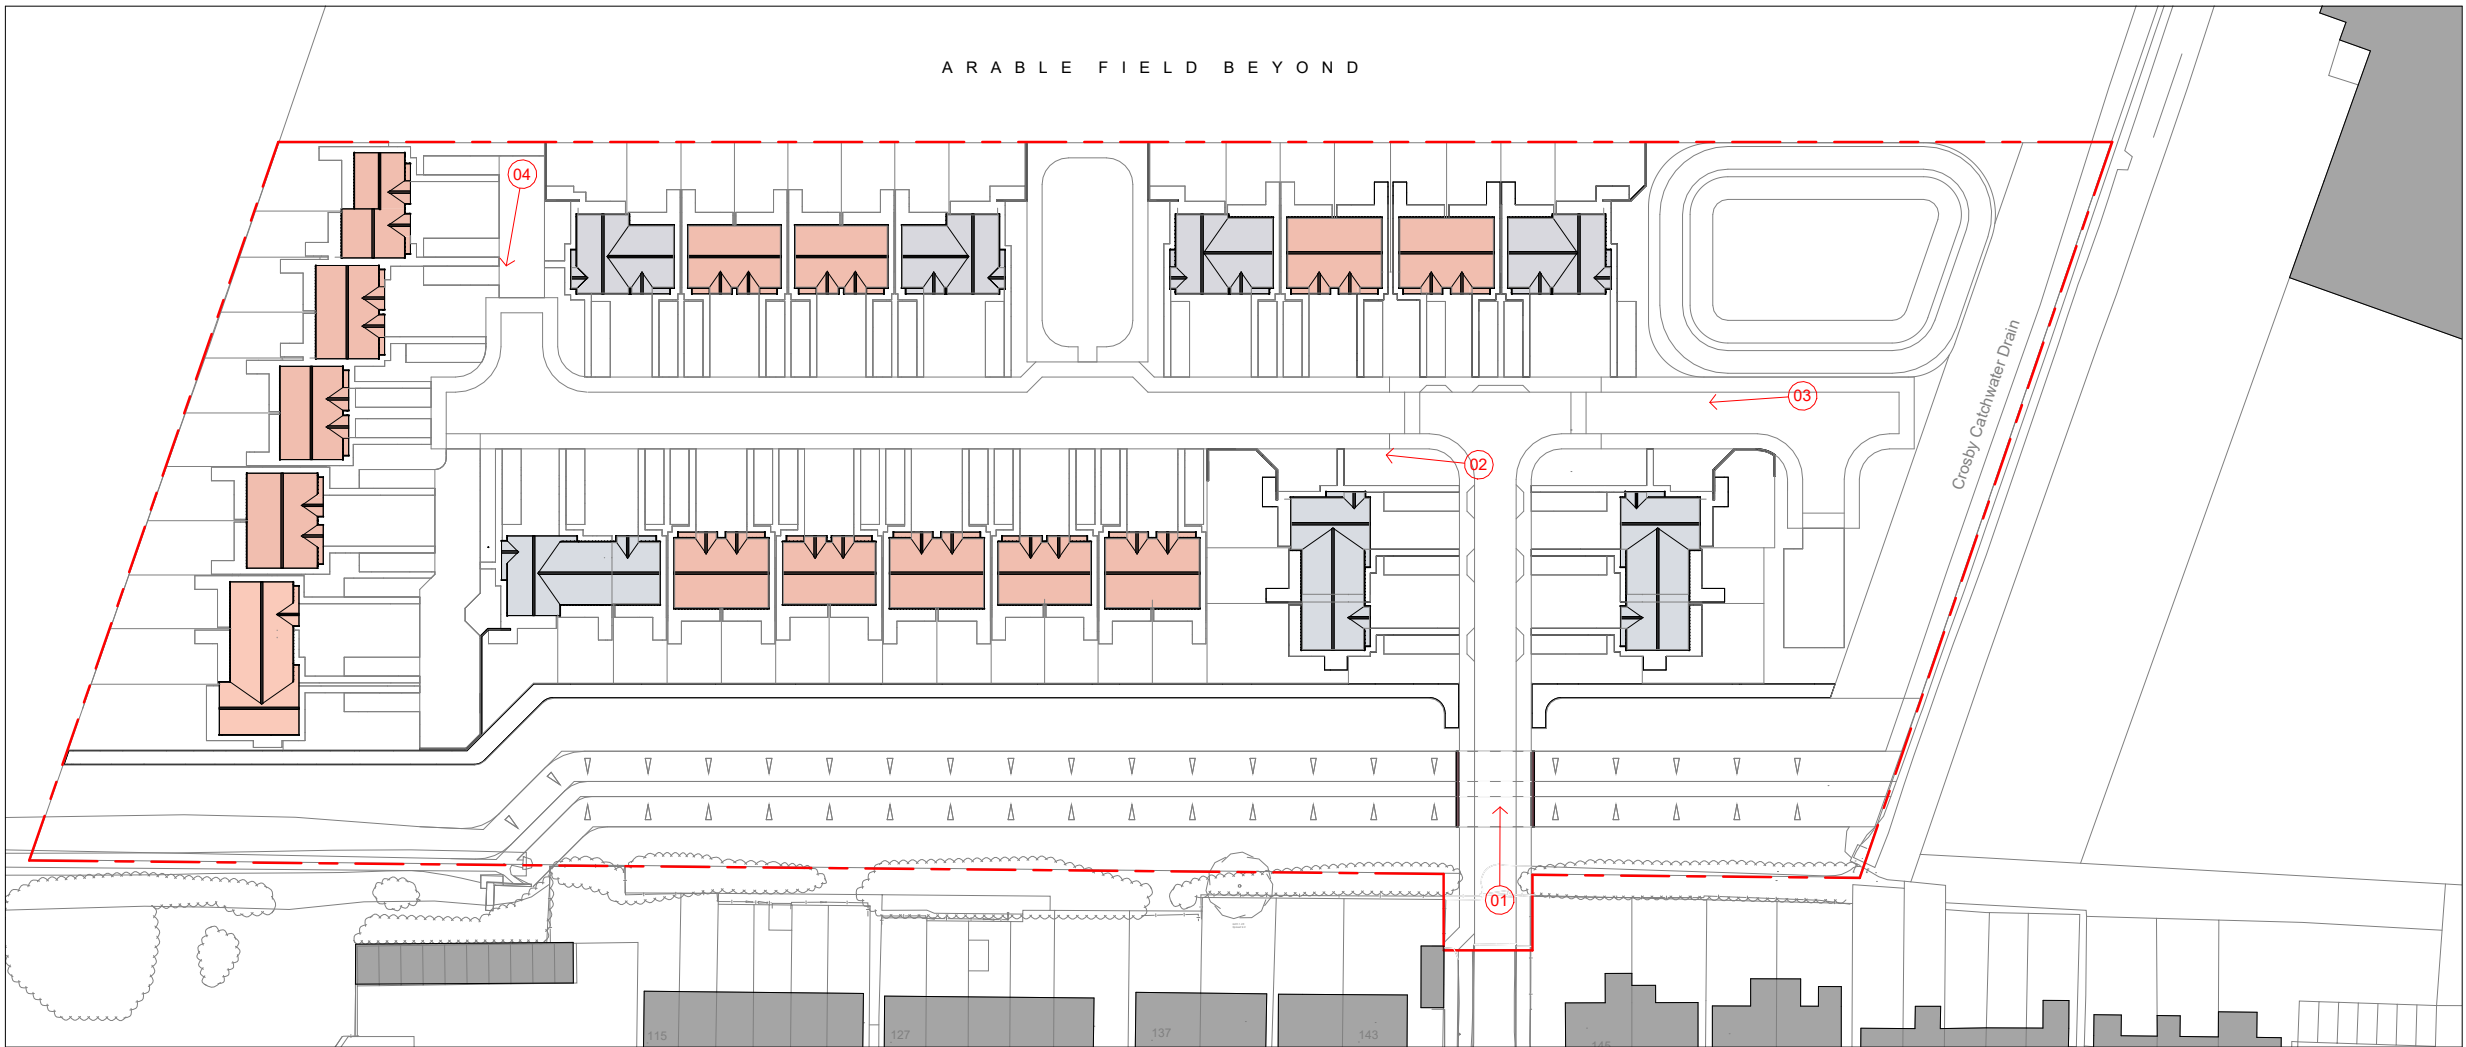

SITE VIEWS KEY
1 : 1000

Rev	Description	Issued by	Date
P1	First Revision	ST	31/07/26

REVISION

NOTES:
Do not scale from this drawing. Only figured dimensions are to be taken from this drawing.
Contractor must verify all dimensions on site before commencing any work or shop drawings.
Report any discrepancies to the architect before commencing work. If this drawing exceeds
the quantities taken in any way the architects are to be informed before the work is initiated.
Work within the Construction (Design & Management) Regulations 2015 is not to start until
Pre Construction Health and Safety Information has been produced by the Principal Designer
and a Principal Contractor has produced a Construction Phase Health and Safety Plan.
This drawing is copyright and must not be reproduced without consent of BSB Architecture
This drawing originates from the CAD file:
S:\2021\21821_Hilton Avenue, Scunthorpe\010_BSB Drawings\015_In
Progress\21821 - Site Layout.rvt

BSB Architecture

RIBA

Chartered Practice

Business Centre @ The Deep
David Gemmell Way
Kingston upon Hull, HU1 4BG
Tel : 01482 329 276
Email: info.bsbarchitecture@gmail.com
Web: www.bsbarchitecture.com

CLIENT
Ongo Developments Ltd
PROJECT
Residential Development Land off Hilton Avenue, Scunthorpe, North Lincolnshire
DRAWING TITLE
Visual of Development

Drawing Status	Scale	Sheet Size
PLANNING (RIBA WS-03)	N/A	A1
Drawn	ST	Date
Checked	JM	31/07/26
19/03/26		Date
Revision		
21821_BSB_00_XX_DR_A_0024	P1	